

KIRK ROTHER, P.E.
CONSULTING ENGINEER, PLLC


5 SAINT STEPHENS LANE
Phone (845) 988-0620

WARWICK, NY 10990

September 25, 2019

Arthur Rosenshein, Chairman
Town of Fallsburg Planning Board
5250 Main Street
South Fallsburg, NY 12779

***Re: Rachves II (Hartman) Amended Loop "B" Grading Plan
NYS Route 42, Woodbourne
Our Project #07137.0***

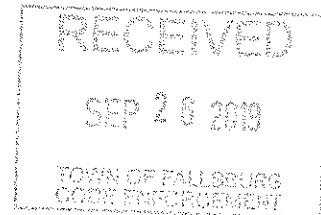

Dear Chairman Rosenshein:




In reference to the above, enclosed please find the following:

33 – Revised Amended Loop "B" grading plans

The plan reflects the revised Loop "B" amended grading plan as discussed at the last work shop. Our office has added a Line of Sight Profile as requested. An electronic copy has been sent to Denise and Mollie on September 25, 2019 to be place on the October agenda, thanks in advance and should you need any other information you can contact our office at 845-988-0620.

Respectfully,

Kirk Rother, P.E.

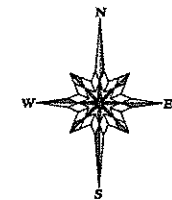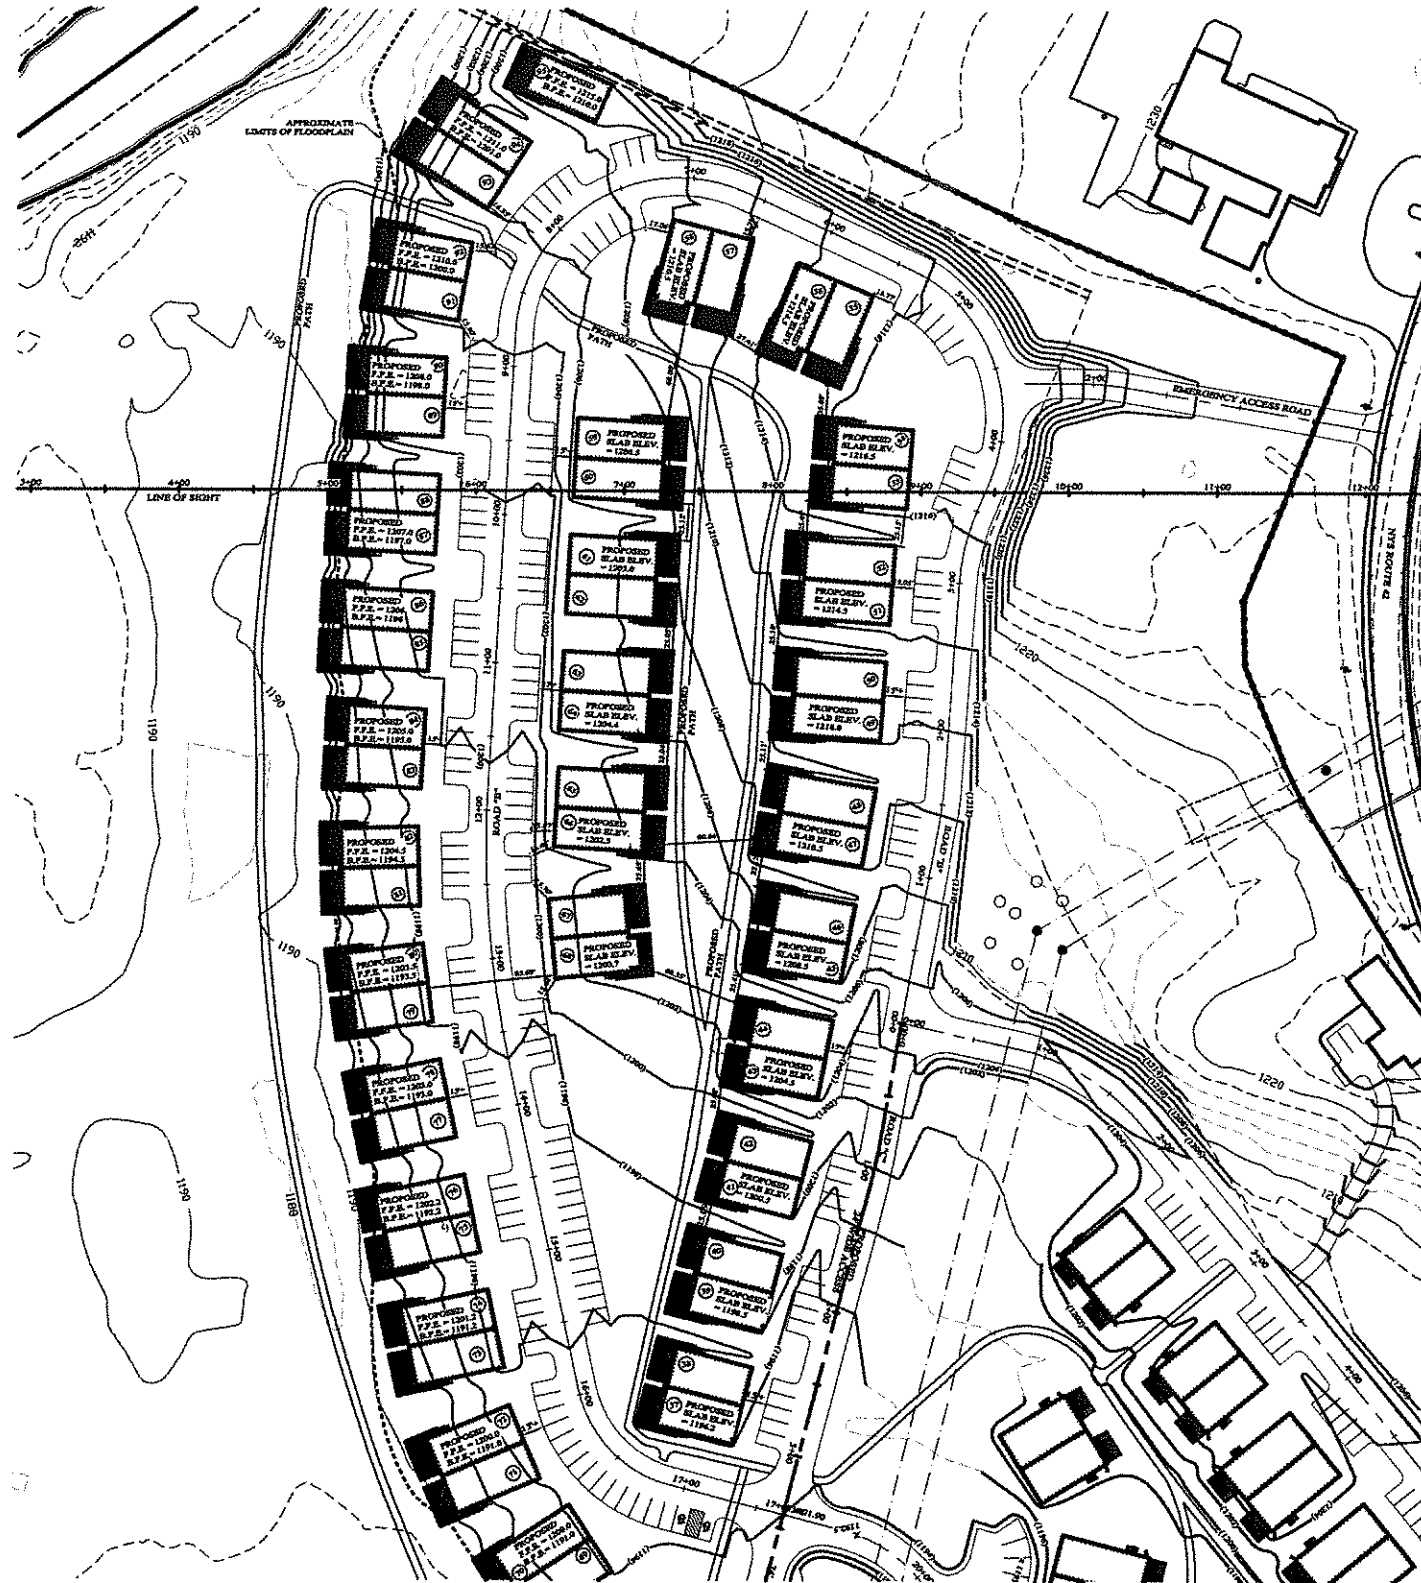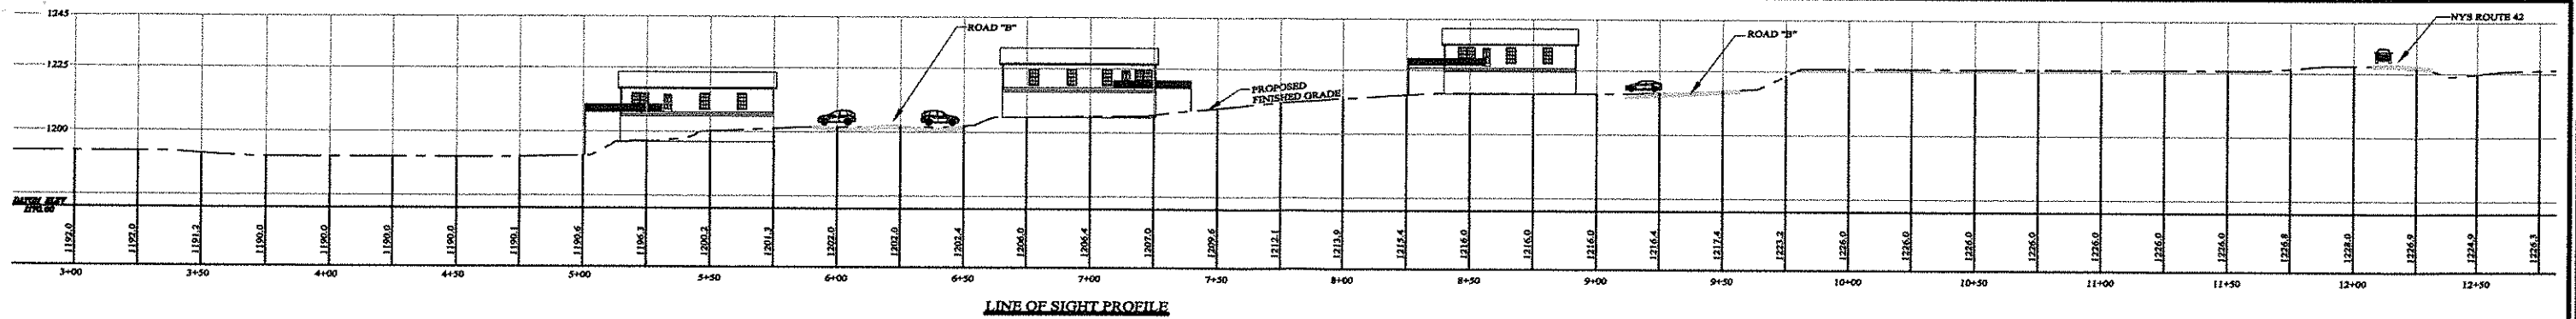

RACHVES II
TOWN OF FALLBURG, SULLIVAN COUNTY, NEW YORK
PROJECT TITLE
**AMENDED LOOP "B"
GRADING PLAN**

KIRK ROTHER, P.E.
CONSULTING ENGINEER, PLLC
5 Saint Stephens Lane, Warwick, NY 10990
(845) 988-0620

DATE	REVISIONS
09-18-18	REV. FOR CLIENT REQUESTS
09-18-18	REV. FOR CLIENT REQUESTS
09-18-18	REV. FOR CLIENT REQUESTS
07-31-18	REVISION PREPARED

DATE	REVISIONS	DATE	REVISIONS	DATE	REVISIONS
09-18-18	REV. FOR CLIENT REQUESTS	09-18-18	REV. FOR CLIENT REQUESTS	09-18-18	REV. FOR CLIENT REQUESTS
09-18-18	REV. FOR CLIENT REQUESTS	09-18-18	REV. FOR CLIENT REQUESTS	09-18-18	REV. FOR CLIENT REQUESTS
07-31-18	REVISION PREPARED	07-31-18	REVISION PREPARED	07-31-18	REVISION PREPARED

UNAUTHORIZED ALTERATIONS OR ADDITIONS TO A DOCUMENT BEARING THE SEAL OF A LICENSED PROFESSIONAL ENGINEER IS A VIOLATION OF SECTION 2209, SUBSECTION 2 OF THE NEW YORK STATE EDUCATION LAW. REPRODUCTIONS OF THIS PLAN WHICH DO NOT BEAR THE ORIGINAL SEAL OF A LICENSED PROFESSIONAL ENGINEER SHALL BE CONSIDERED INVALID.

DATE: 07/18/18
SCALE: AS NOTED
SHEET # 1 OF 1