



Mollie Messenger  
Code Enforcement Officer

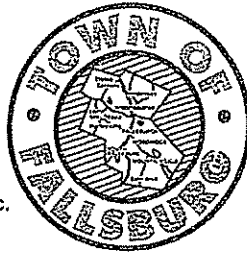

5250 MAIN STREET  
SOUTH FALLSBURG  
NEW YORK 12779  
(845) 434-8811  
FAX:(845) 434-5883

TOWN OF FALLSBURG  
CODE ENFORCEMENT OFFICE  
Member: New York State Building Officials Conference, Inc.

# ARB DECISION

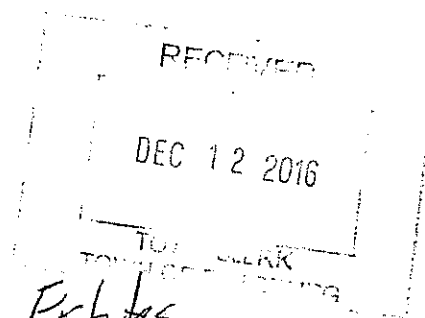

Date: 12/1/2016

Applicant Name: MITZY Brezel for Gamble Estates

Address of property: \_\_\_\_\_

SBL #: 29-1-84

Hearing Date: 12/1/2016

Request: 10 Duplexes

Action taken:

Approved  Denied  Approved As Submitted

Conditions:

No Additional Conditions

Motion made by: Rabbi Fruchter Second: Mark Scott

Durabuilt Homes, LLC.  
1910 North Old Trail  
Selinsgrove, PA, 17870  
(570) 743-2012

BY	
DATE	

BY	
DATE	

BY	ELM
DATE	10/27/15

BUILDER: **GAMBLE ESTATES**  
 RETAIL: 743-743-74  
 Tribeca Estates Rt. 42 & Gambel's Road  
 Fallsburg, NY 12733

Tracking #: 15-0416-15-0417


SQ.FT.: 1344

STATE: NY




SALES PERSON: HOUSE

DRAWING: LEFT AND RIGHT SIDE ELEVATIONS

SHEET: 4A

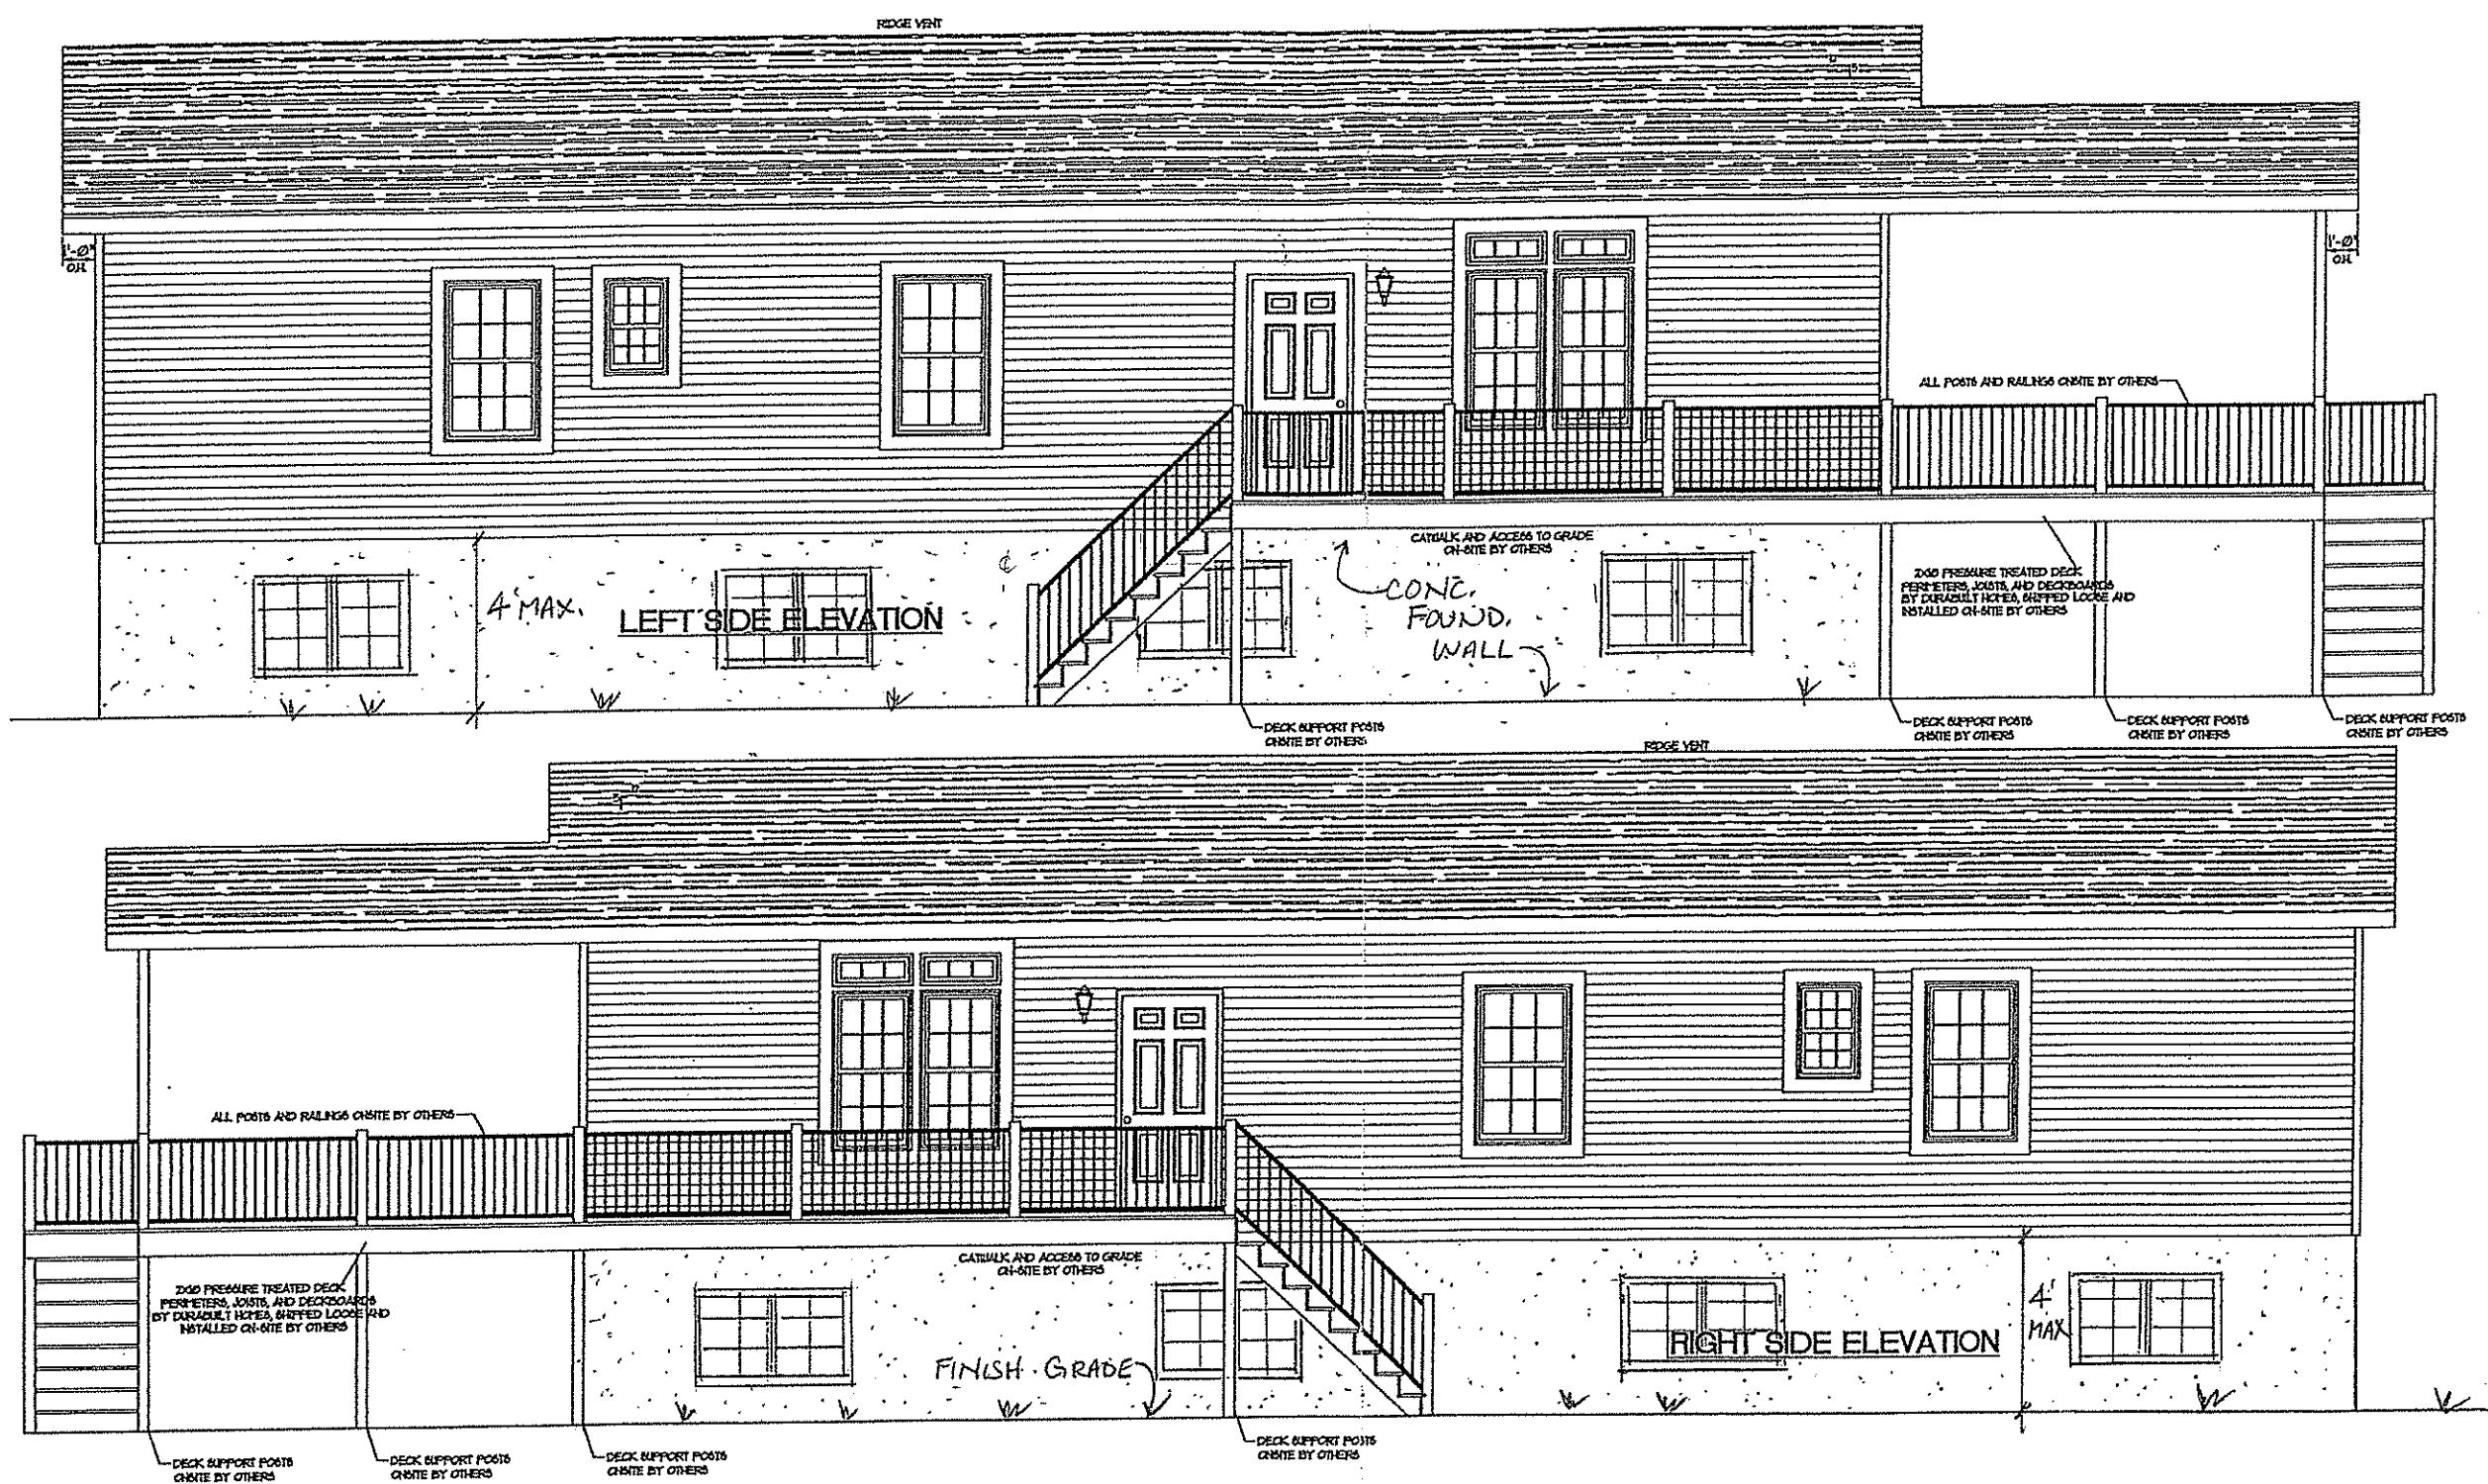

SIDE ELEVATIONS

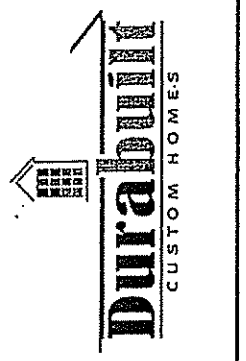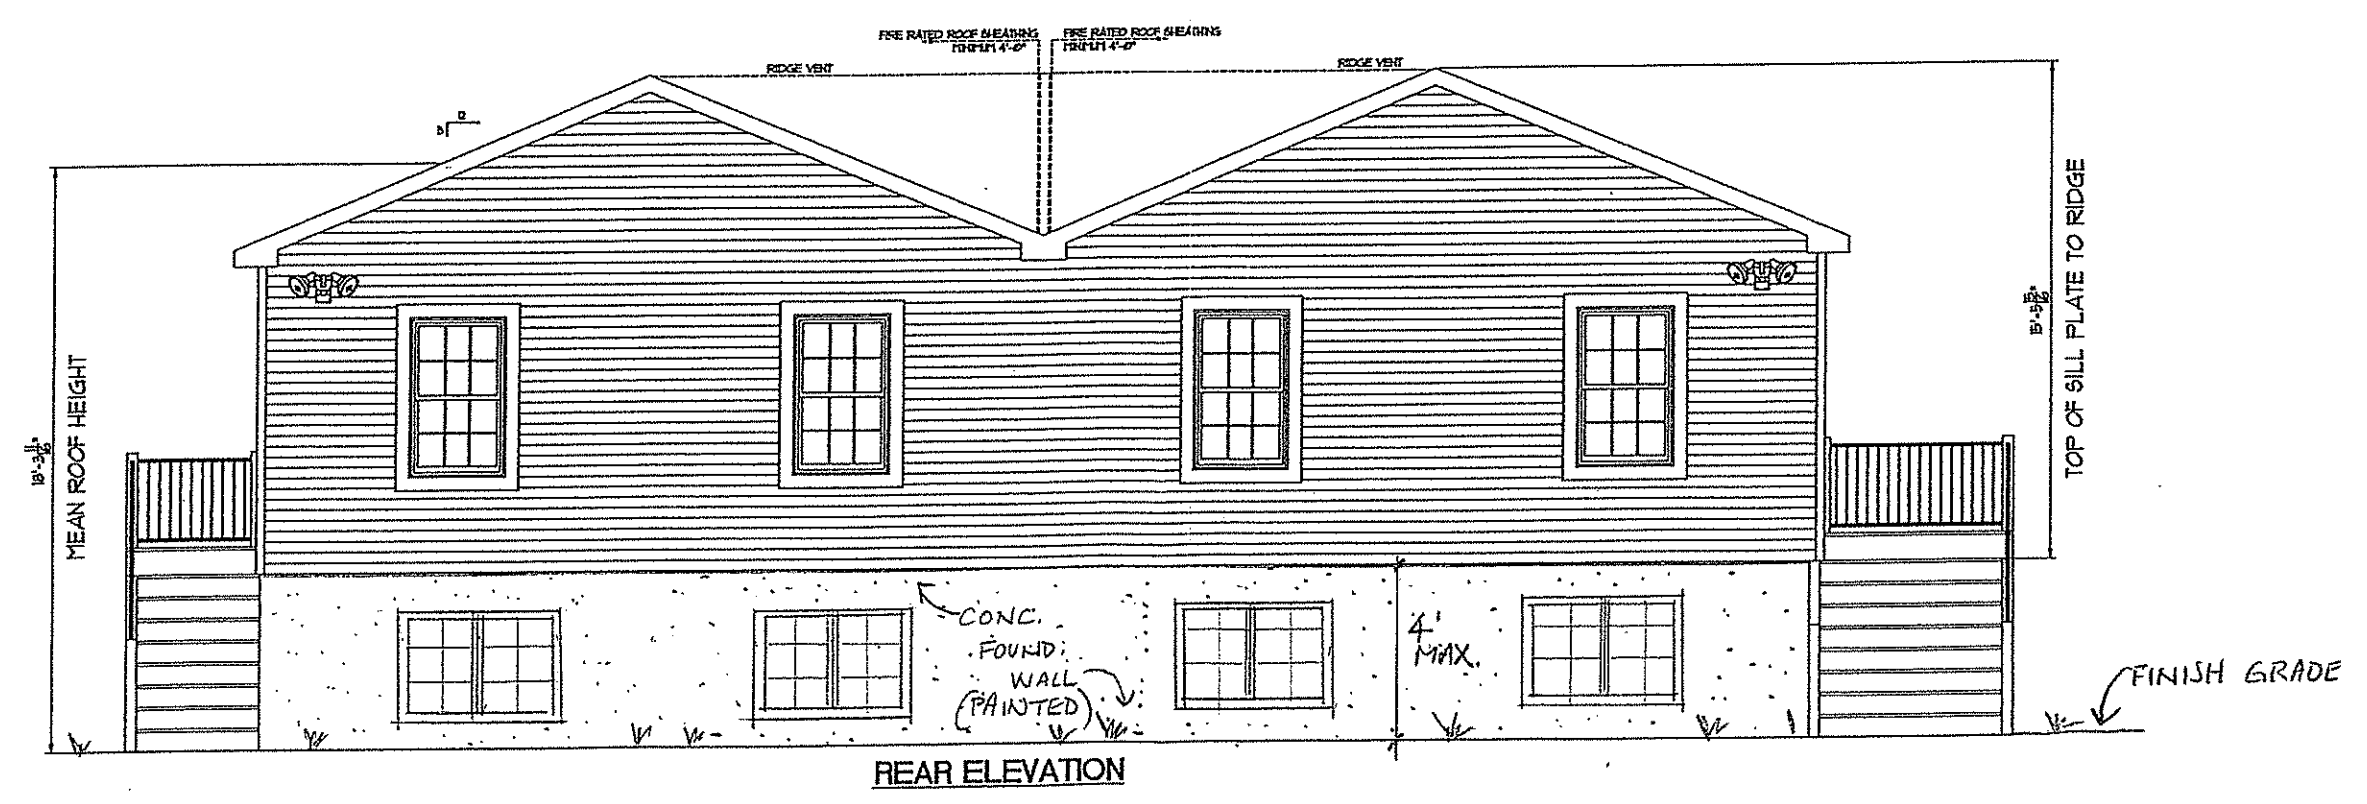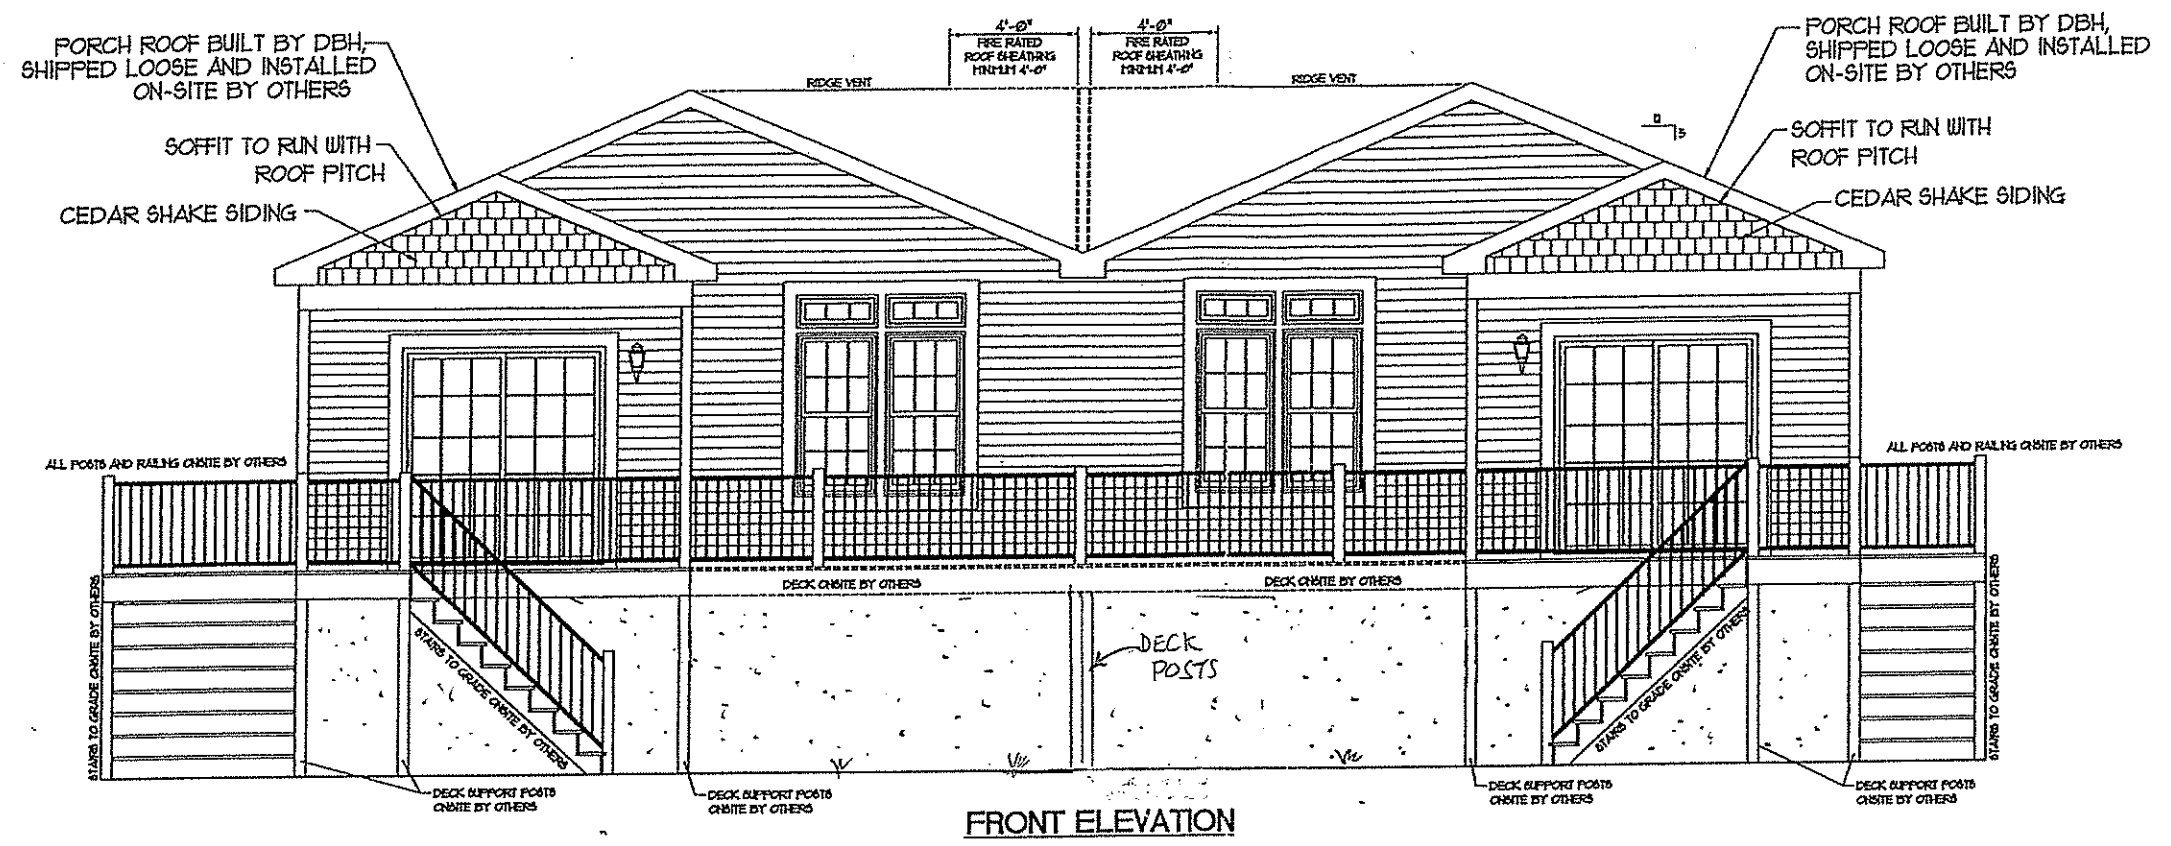

Durabuilt Homes, LLC.  
1910 North Old Trail  
Selinsgrove, PA, 17870  
(570) 743-2012

BY	
DATE	

BY	
DATE	

BY	ELM
DATE	10/21/15

BUILDER: **GAMBLE ESTATES**  
 RETAIL: Tribeca Estates Rt. 42 & Gamble Road  
 Fallsburg, NY 12733

Tracking #: 15-0416-15-0417  
 SQ.FT.: 1344  
 STATE: NY  
 SALES PERSON: HOUSE  
 DRAWING: FRONT AND REAR ELEVATION

SHEET: 4