


**MIRON HILLS - N.T.S.**  
PORTION OF SH-T & GRADING PLAN  
11/25/15  
MGR

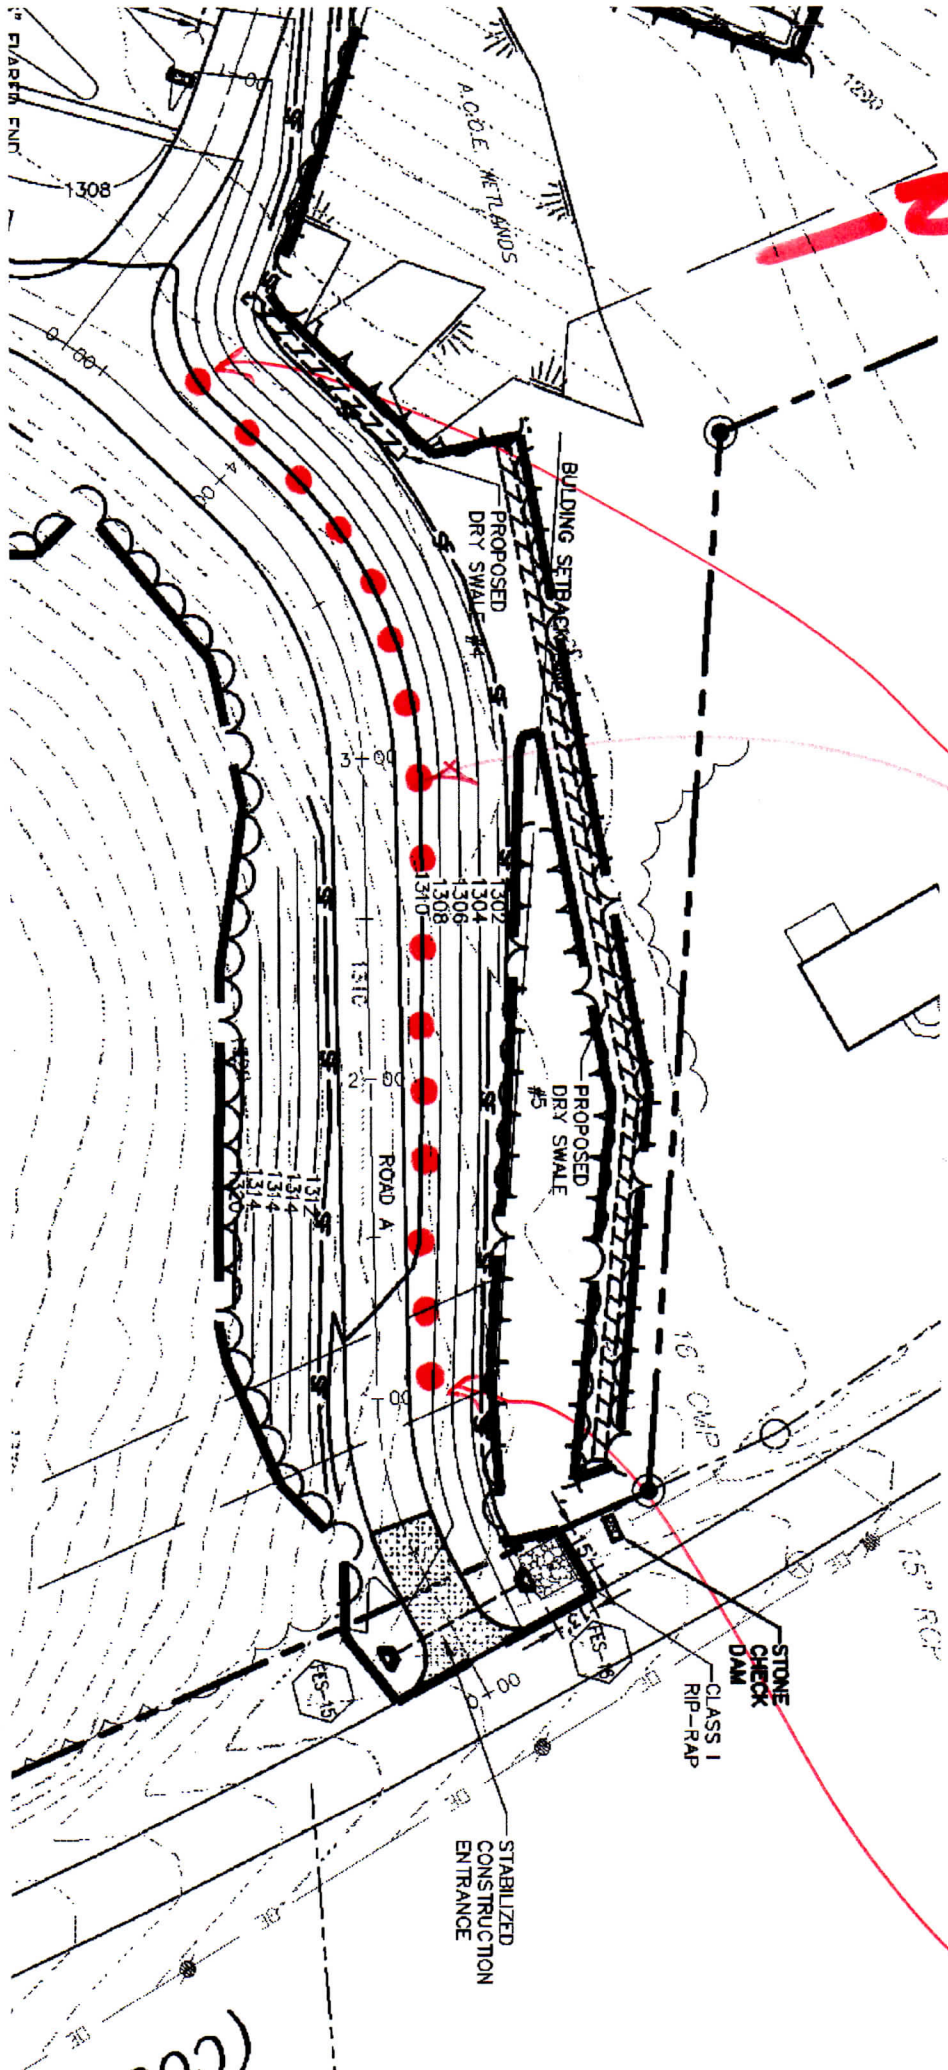

BOULDERS FROM ONSITE TO BE  
PLACED ALONG ROAD 3'-4' APART